


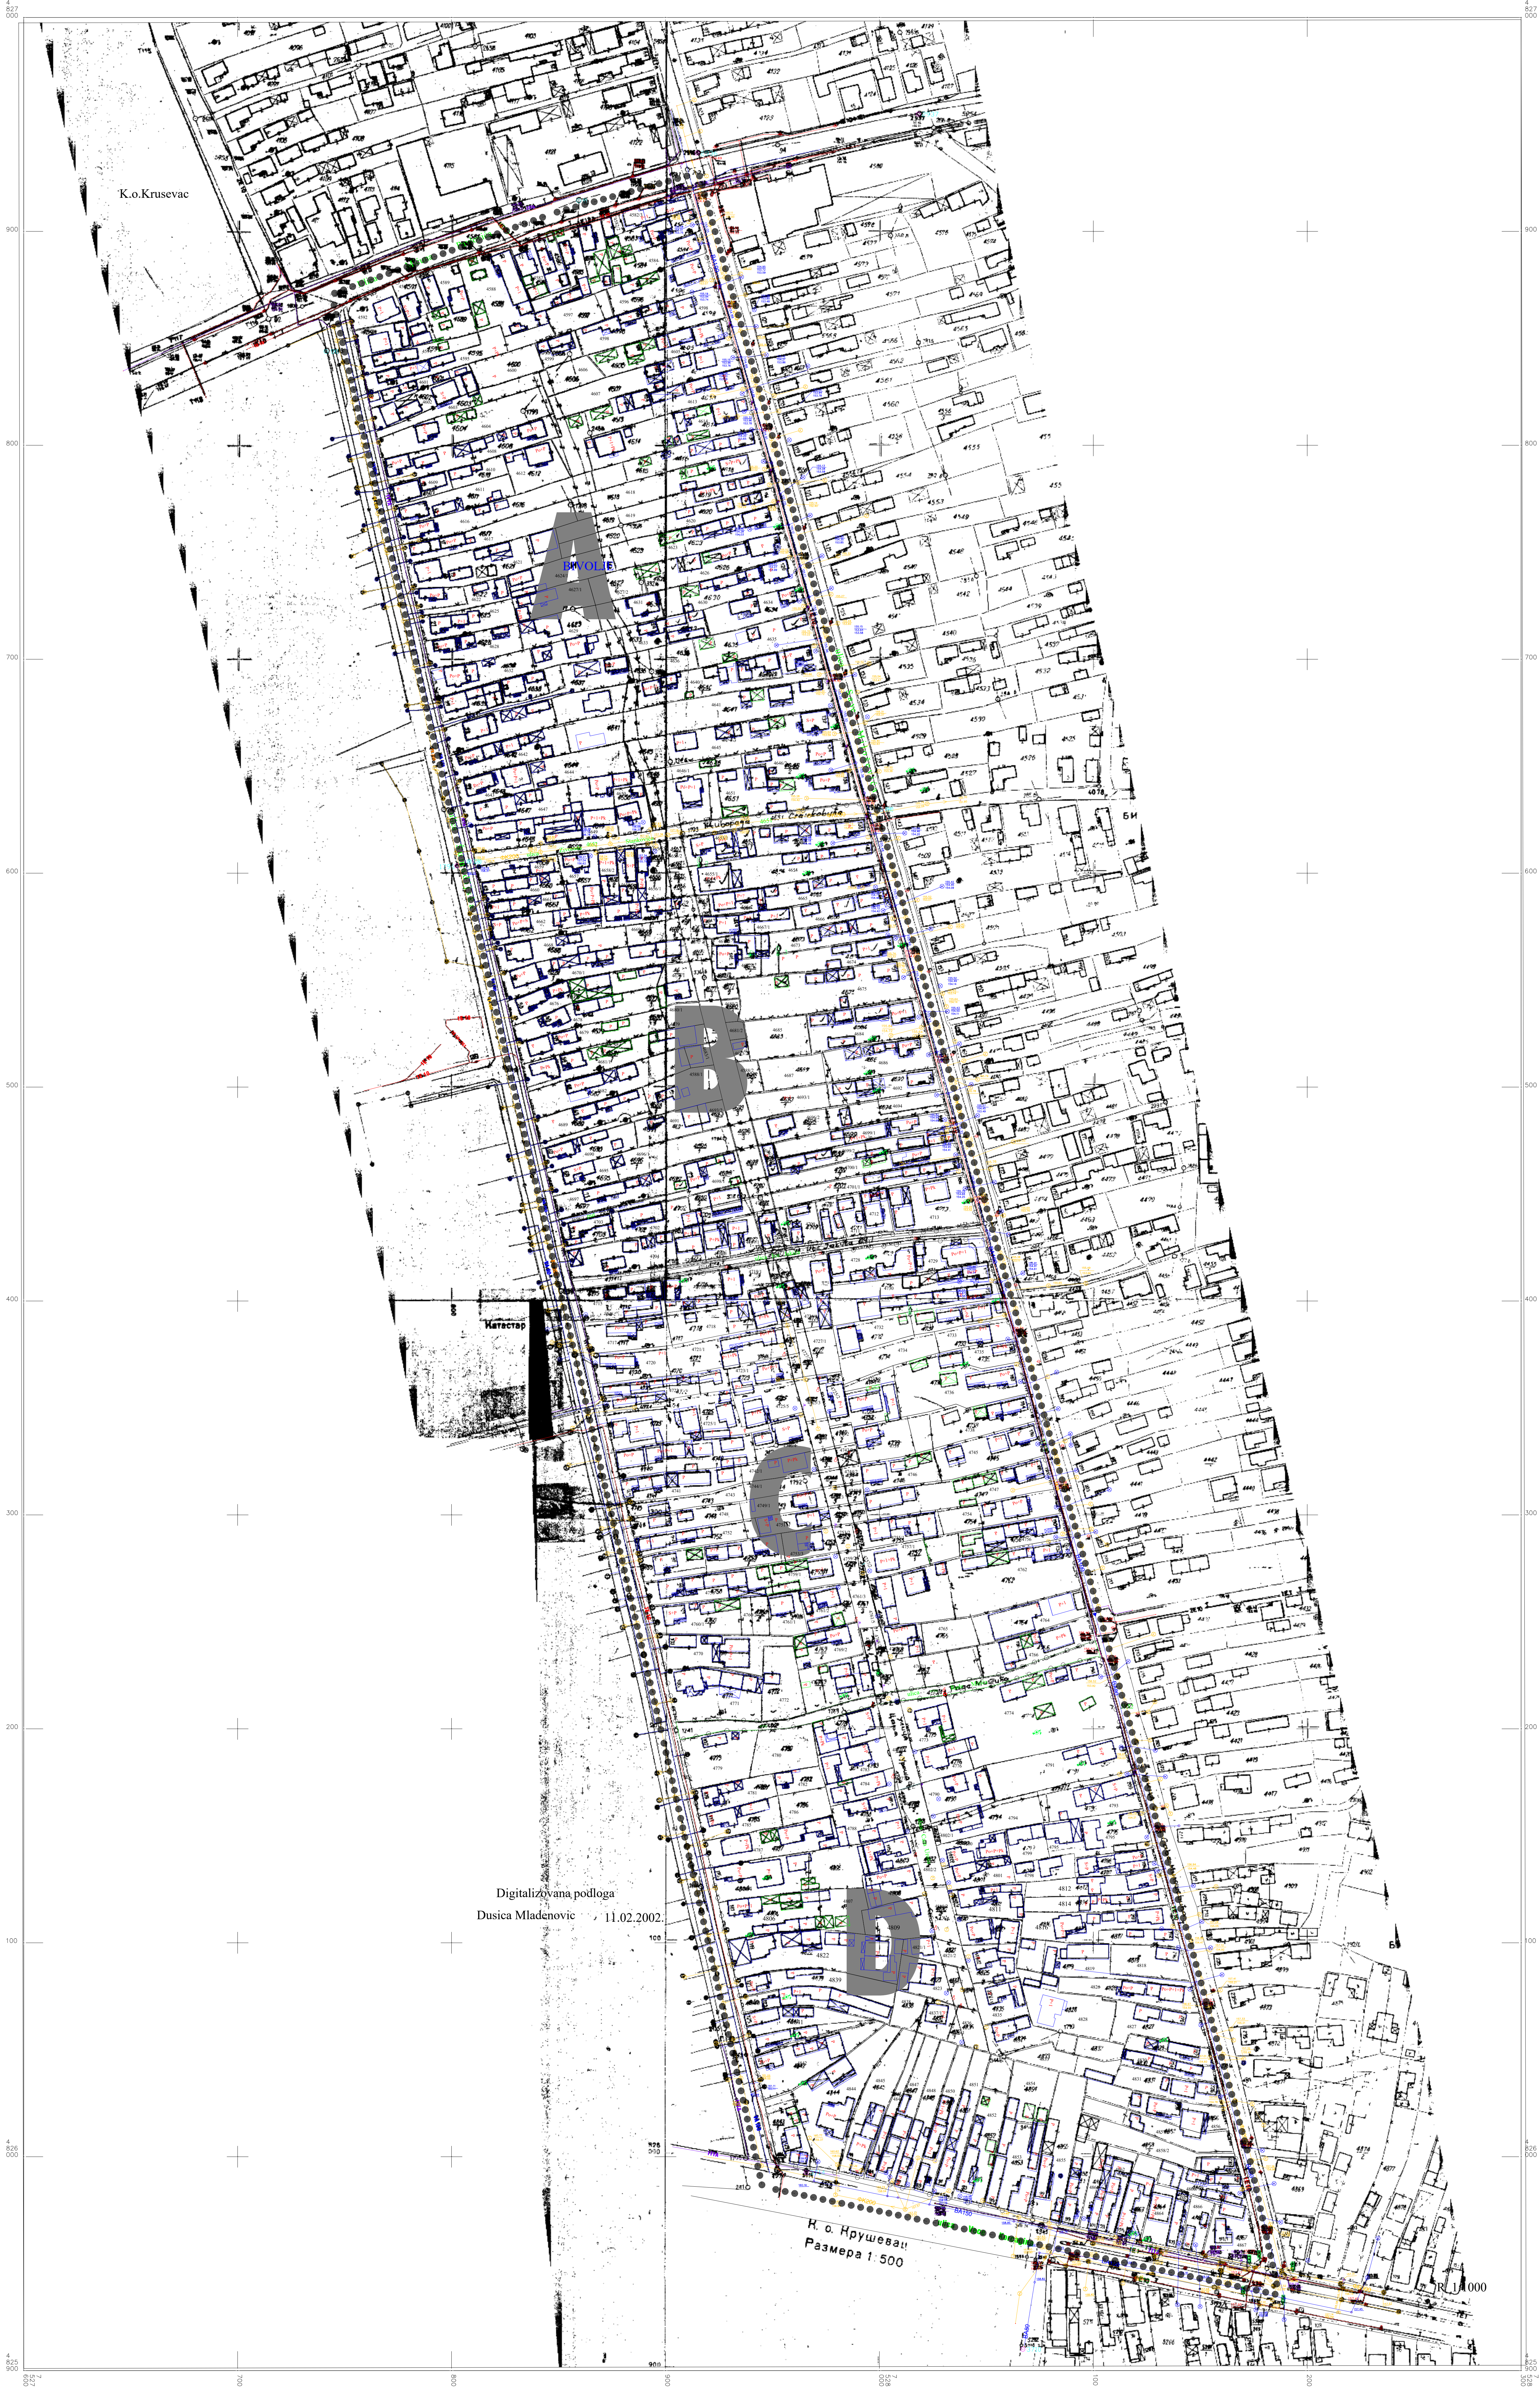


K.o. Krusevac

Digitalizovana podloga
Dusica Mladenovic 11.02.2002.

Н.о. Крушевац
Размера 1:500

1:1000

..... GRANICA PLANOM OBUHVATENOG PODRUČJA
..... GRANICA BLOKA

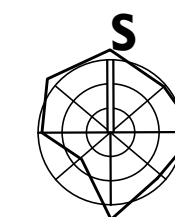


PLAN DETALJNE REGULACIJE
"BIVOLJE 5"

POSTOJEĆE STANJE

rozmera: R 1:1000 List 1 datum: april, 2004.g.



planer projektant:
Vladan Cirković dipl.ing.arh.

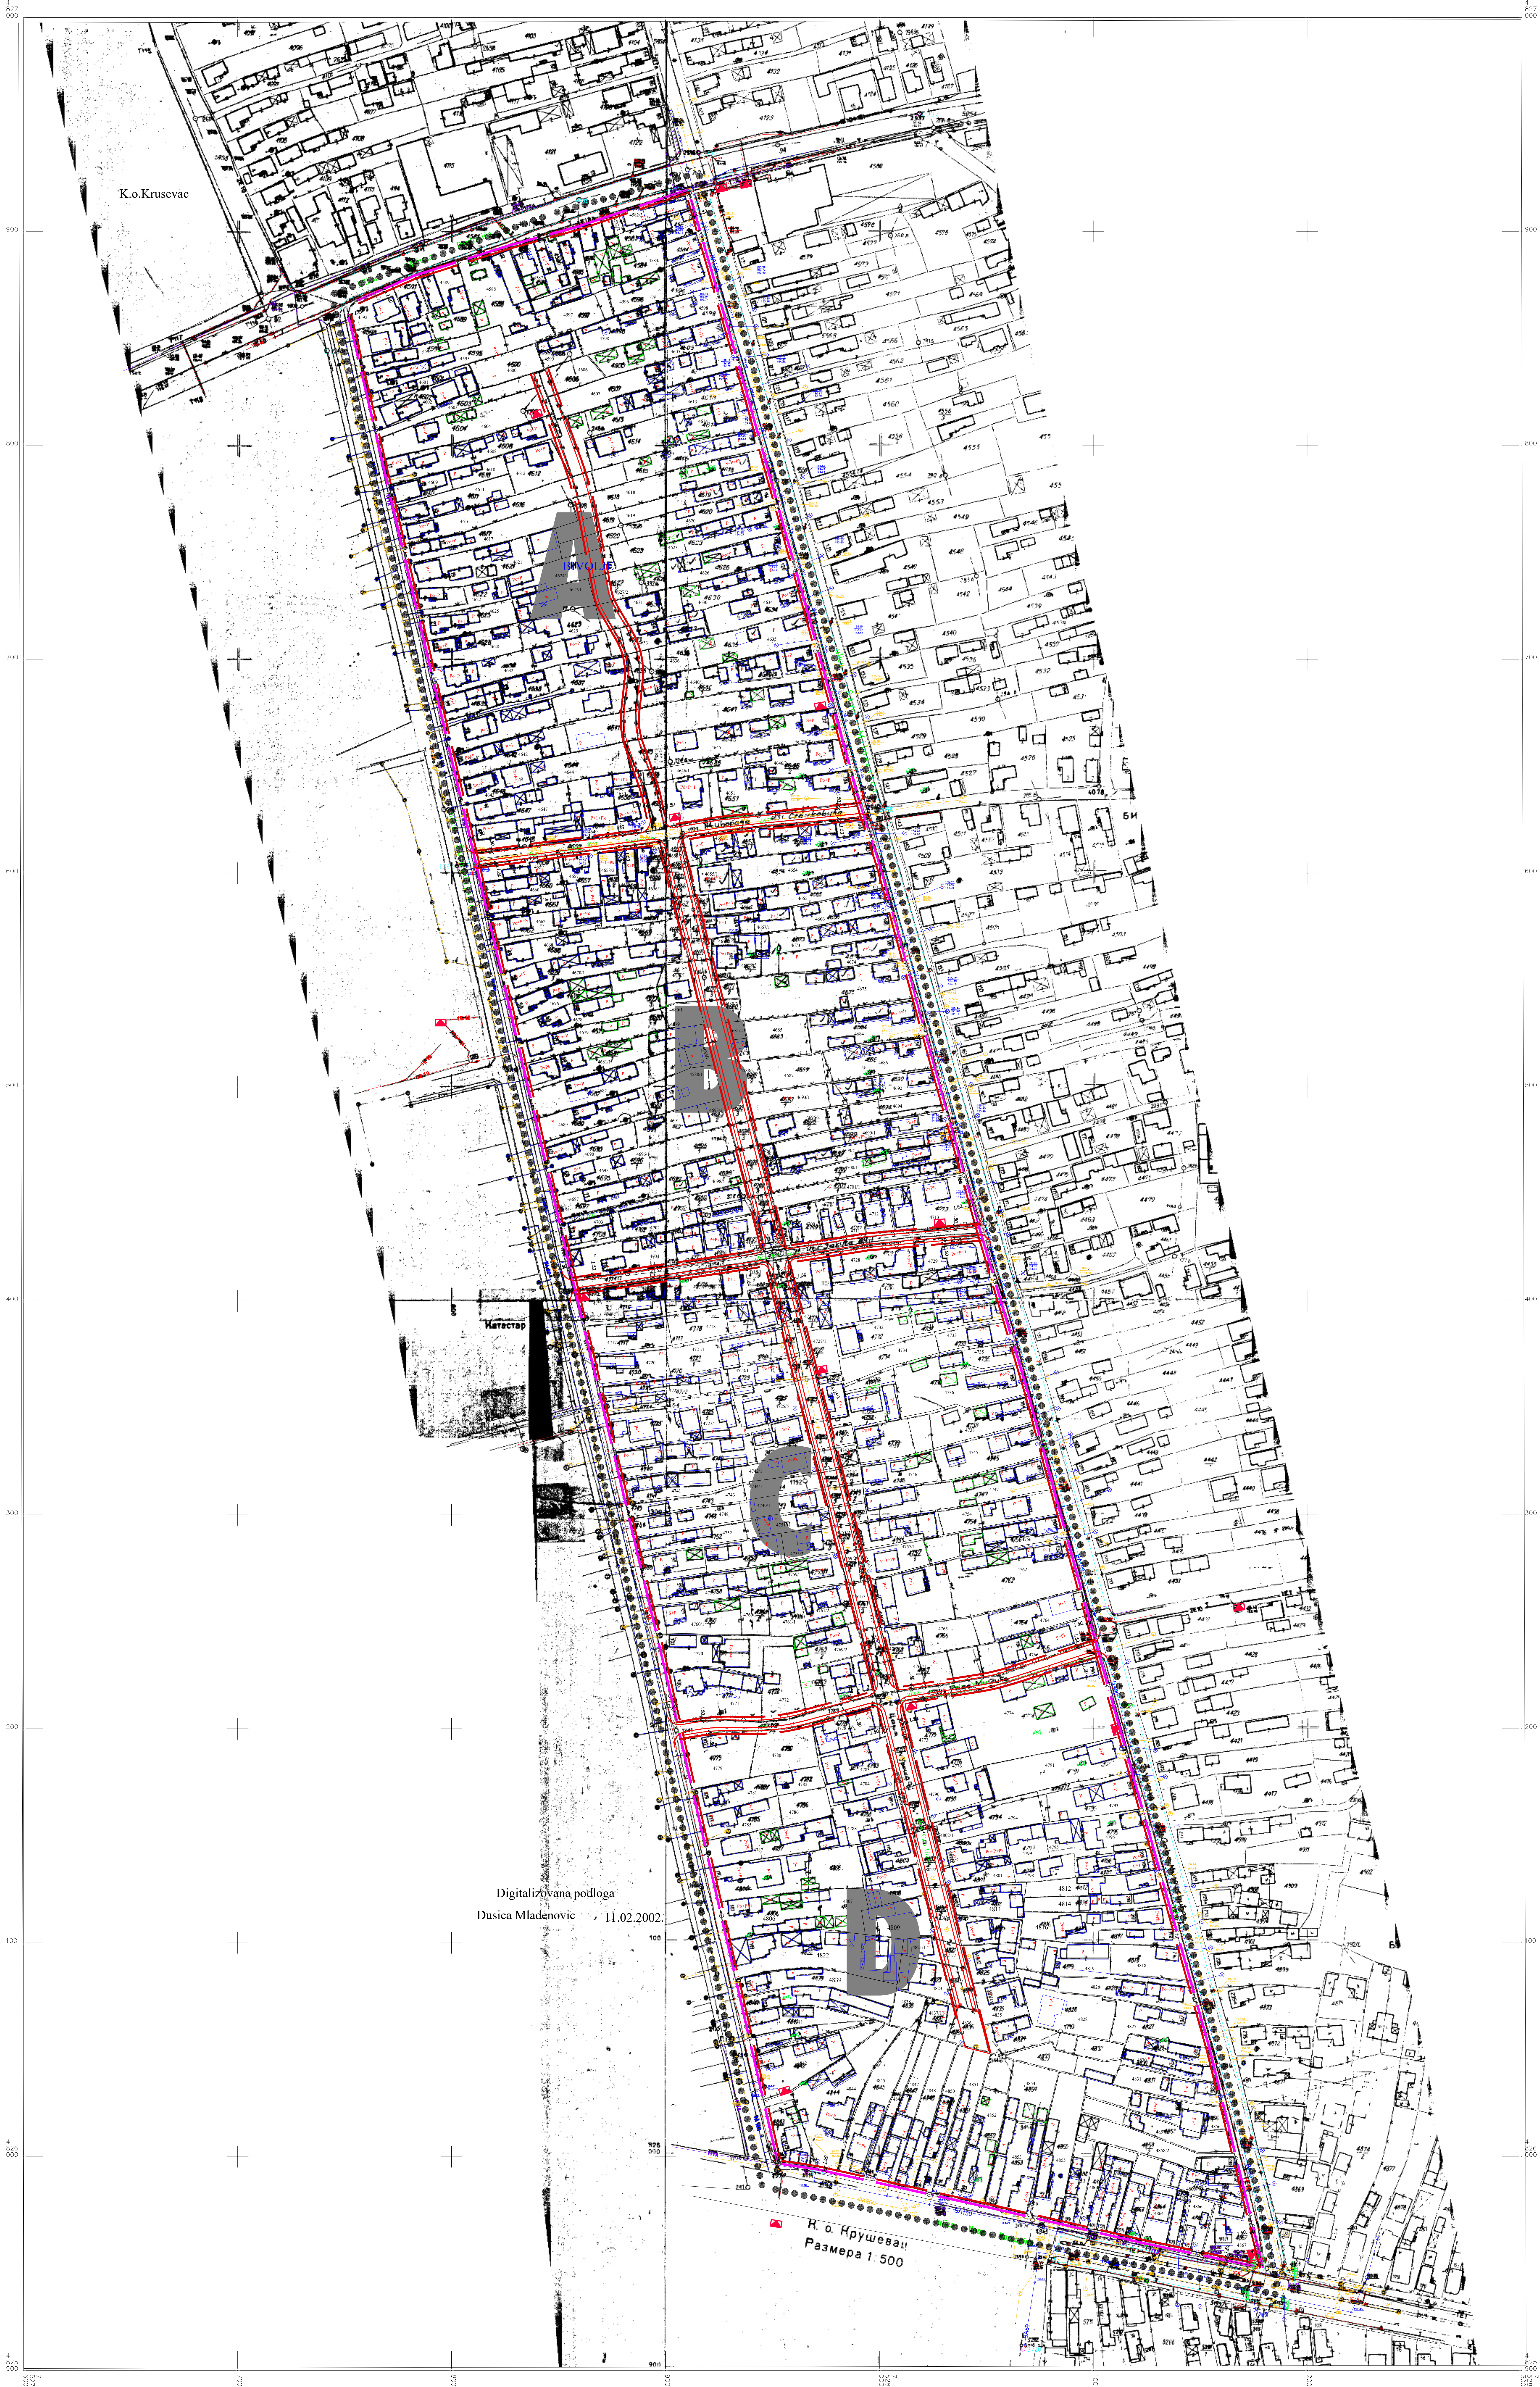

- GRANICA PLANOM OBUHVATENOG PODRUČJA
- GRANICA BLOKA
- REGULACIONA LINIJA
- GRADEVINSKA LINIJA



PLAN DETALJNE REGULACIJE
"BIVOLJE 5"

KARTA PLANIRANIH REGULACIJA

rozmera: R 1:1000 List 2 datum: april, 2004.g.



DIREKCIJA ZA
URBANIZAM
I IZGRADNJU
KRUSEVAC

planer projektant:
Vladan Cirković dipl.ing.arh.



Digitalizovana podloga
Dusica Mladenovic 11.02.2002.

Н. о. Крүшеваси
Размера 1:500

- GRANICA PLANOM OBUHVATČENOG PODRUČJA
- GRANICA JAVNOG I OSTALOG GRADEVINSKOG ZEMLJIŠTA
- ▨ JAVNO GRADEVINSKO ZEMLJIŠTE
- ▨ OSTALO GRADEVINSKO ZEMLJIŠTE



PLAN DETALJNE REGULACIJE
"BIVOLJE 5"

PODELA NA JAVNO I OSTALO
GRADEVINSKO ZEMLJIŠTE

rozmera: R 1:1000 List 3 datum: april, 2004.g.



planer projektant:
Vladan Cirković dipl.ing.arh.



K.o.Krusevac

Digitalizovana podloga
Dusica Mladenovic 11.02.2002.

- GRANICA PLANOM OBUHVATENOG PODRUČJA
- GRANICA BLOKA
- REGULACIONA LINIJA
- GRADEVINSKA LINIJA




PLAN DETALJNE REGULACIJE
"BIVOLJE 5"

KARTA SAOBRAĆAJNICA
SA REGULACIONIM ELEMENTIMA

rozmern: R 1:1000 List datum: april, 2004.g.



planer projektant:
Vladan Cirković dipl.ing.arh.

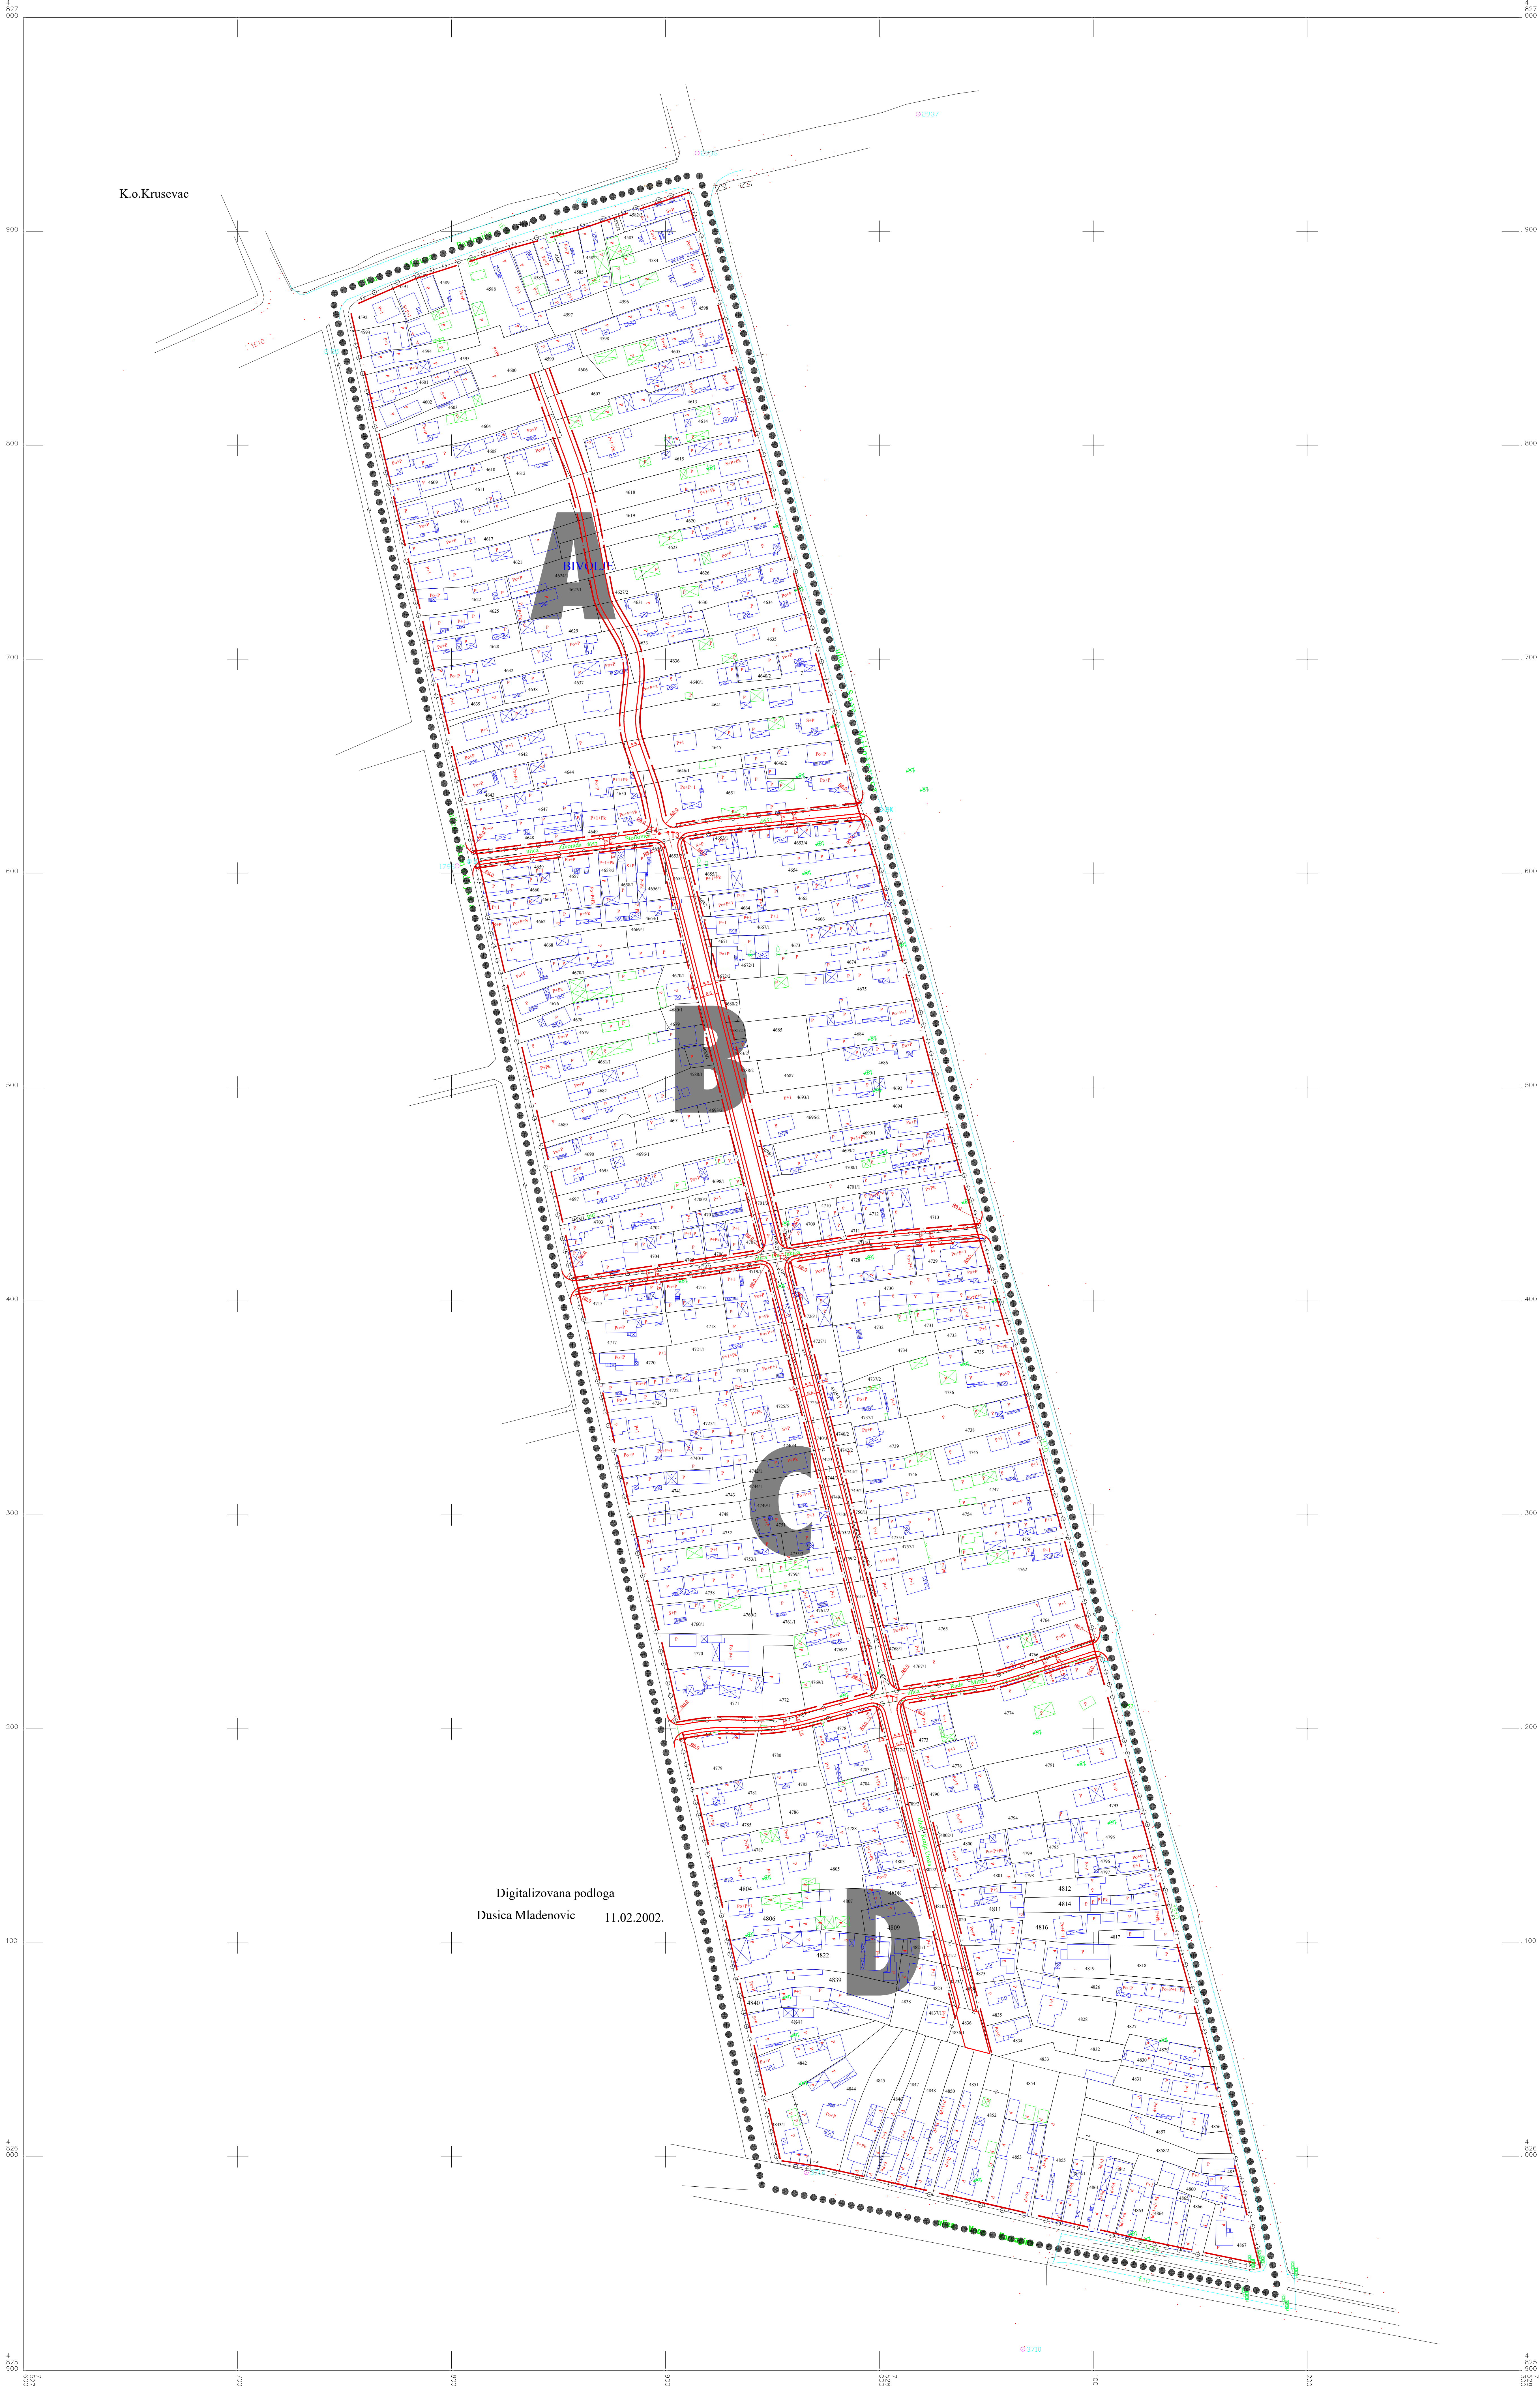

K.o.Krusevac

Digitalizovana podloga
Dusica Mladenovic 11.02.2002.

- GRANICA PLANOM OBUHVATENOG PODRUČJA
- GRANICA BLOKA
- REGULACIONA LINIJA
- GRADEVINSKA LINIJA




PLAN DETALJNE REGULACIJE
"BIVOLJE 5"

KARTA SAOBRAĆAJNICA
SA REGULACIONIM ELEMENTIMA


rozmern: R 1:1000 List datum: april, 2004.g.



planer projektant:
Vladan Cirković dipl.ing.arh.

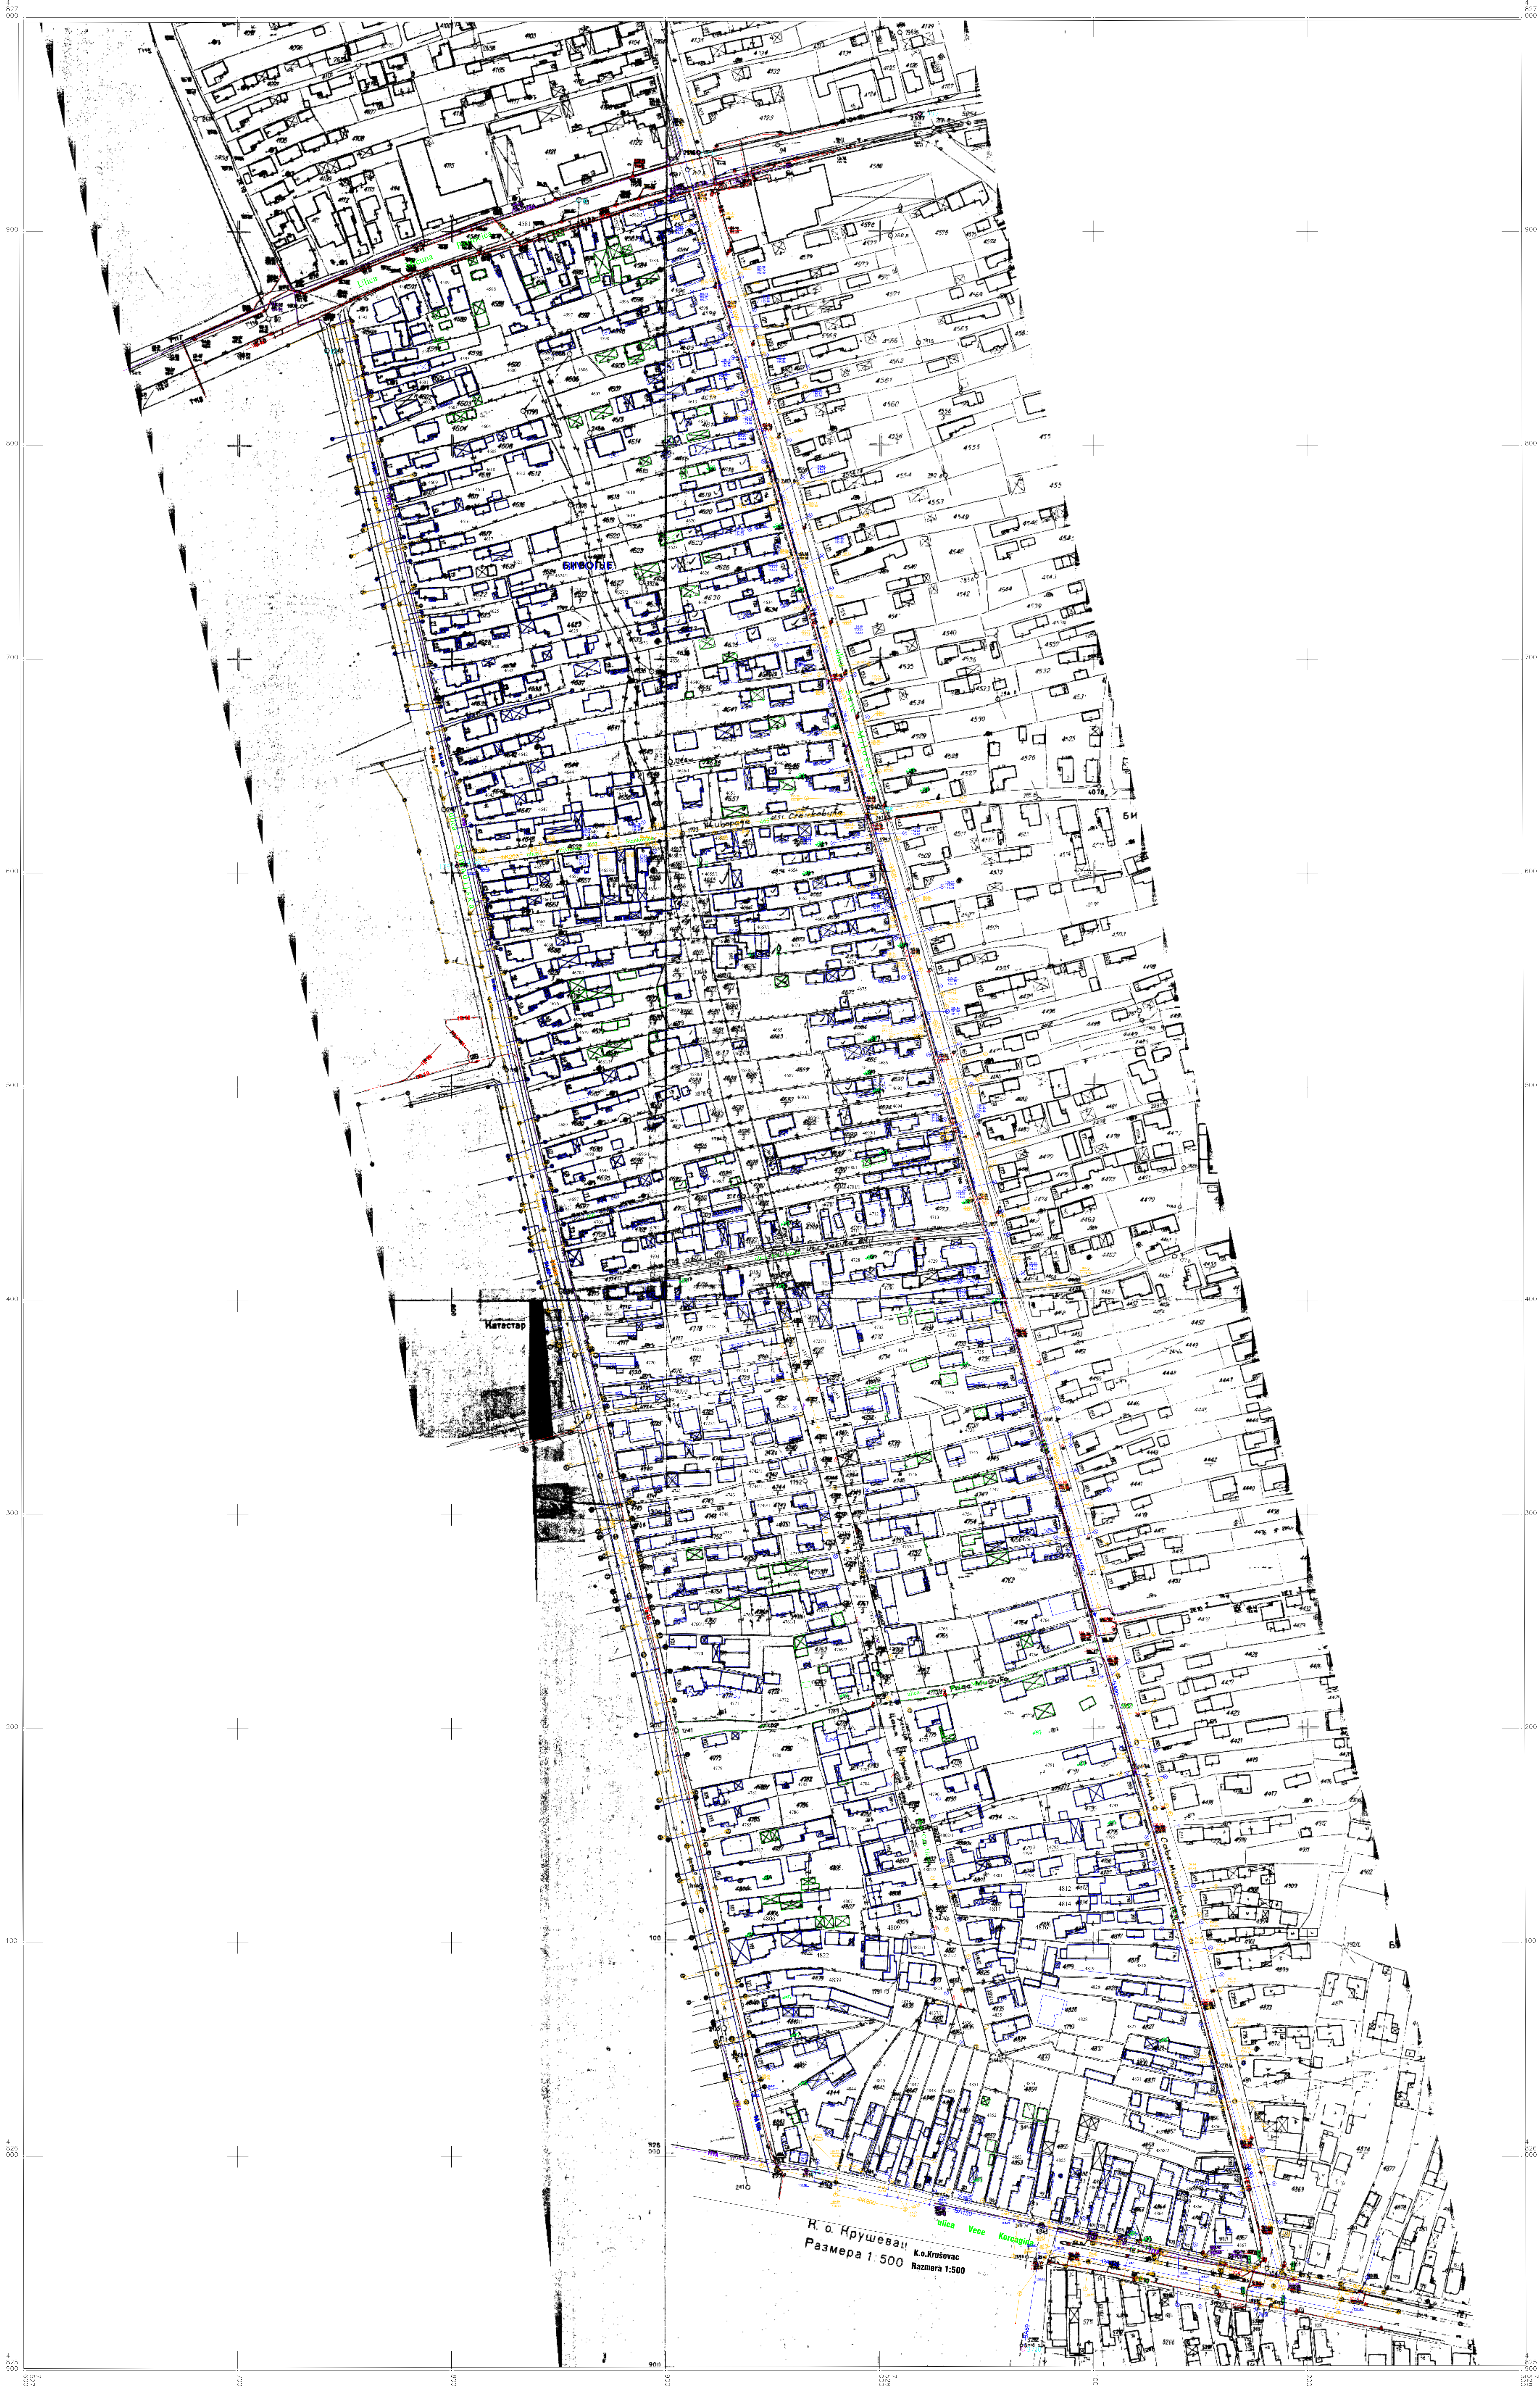

- GRANICA PLANOM OBUHVATNOG PODRUČJA
- GRANICA BLOKA
- REGULACIONA LINIJA
- GRADEVINSKA LINIJA

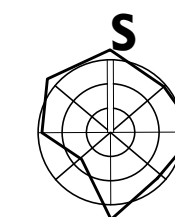

PLAN DETALJNE REGULACIJE
"BIVOLJE 5"


HIDROTEHNIKA

rozmera: R 1:1000 List 1 datum: april, 2004.g.



planer projektant:
Vladan Cirković dipl.ing.arh.

planer projektant:

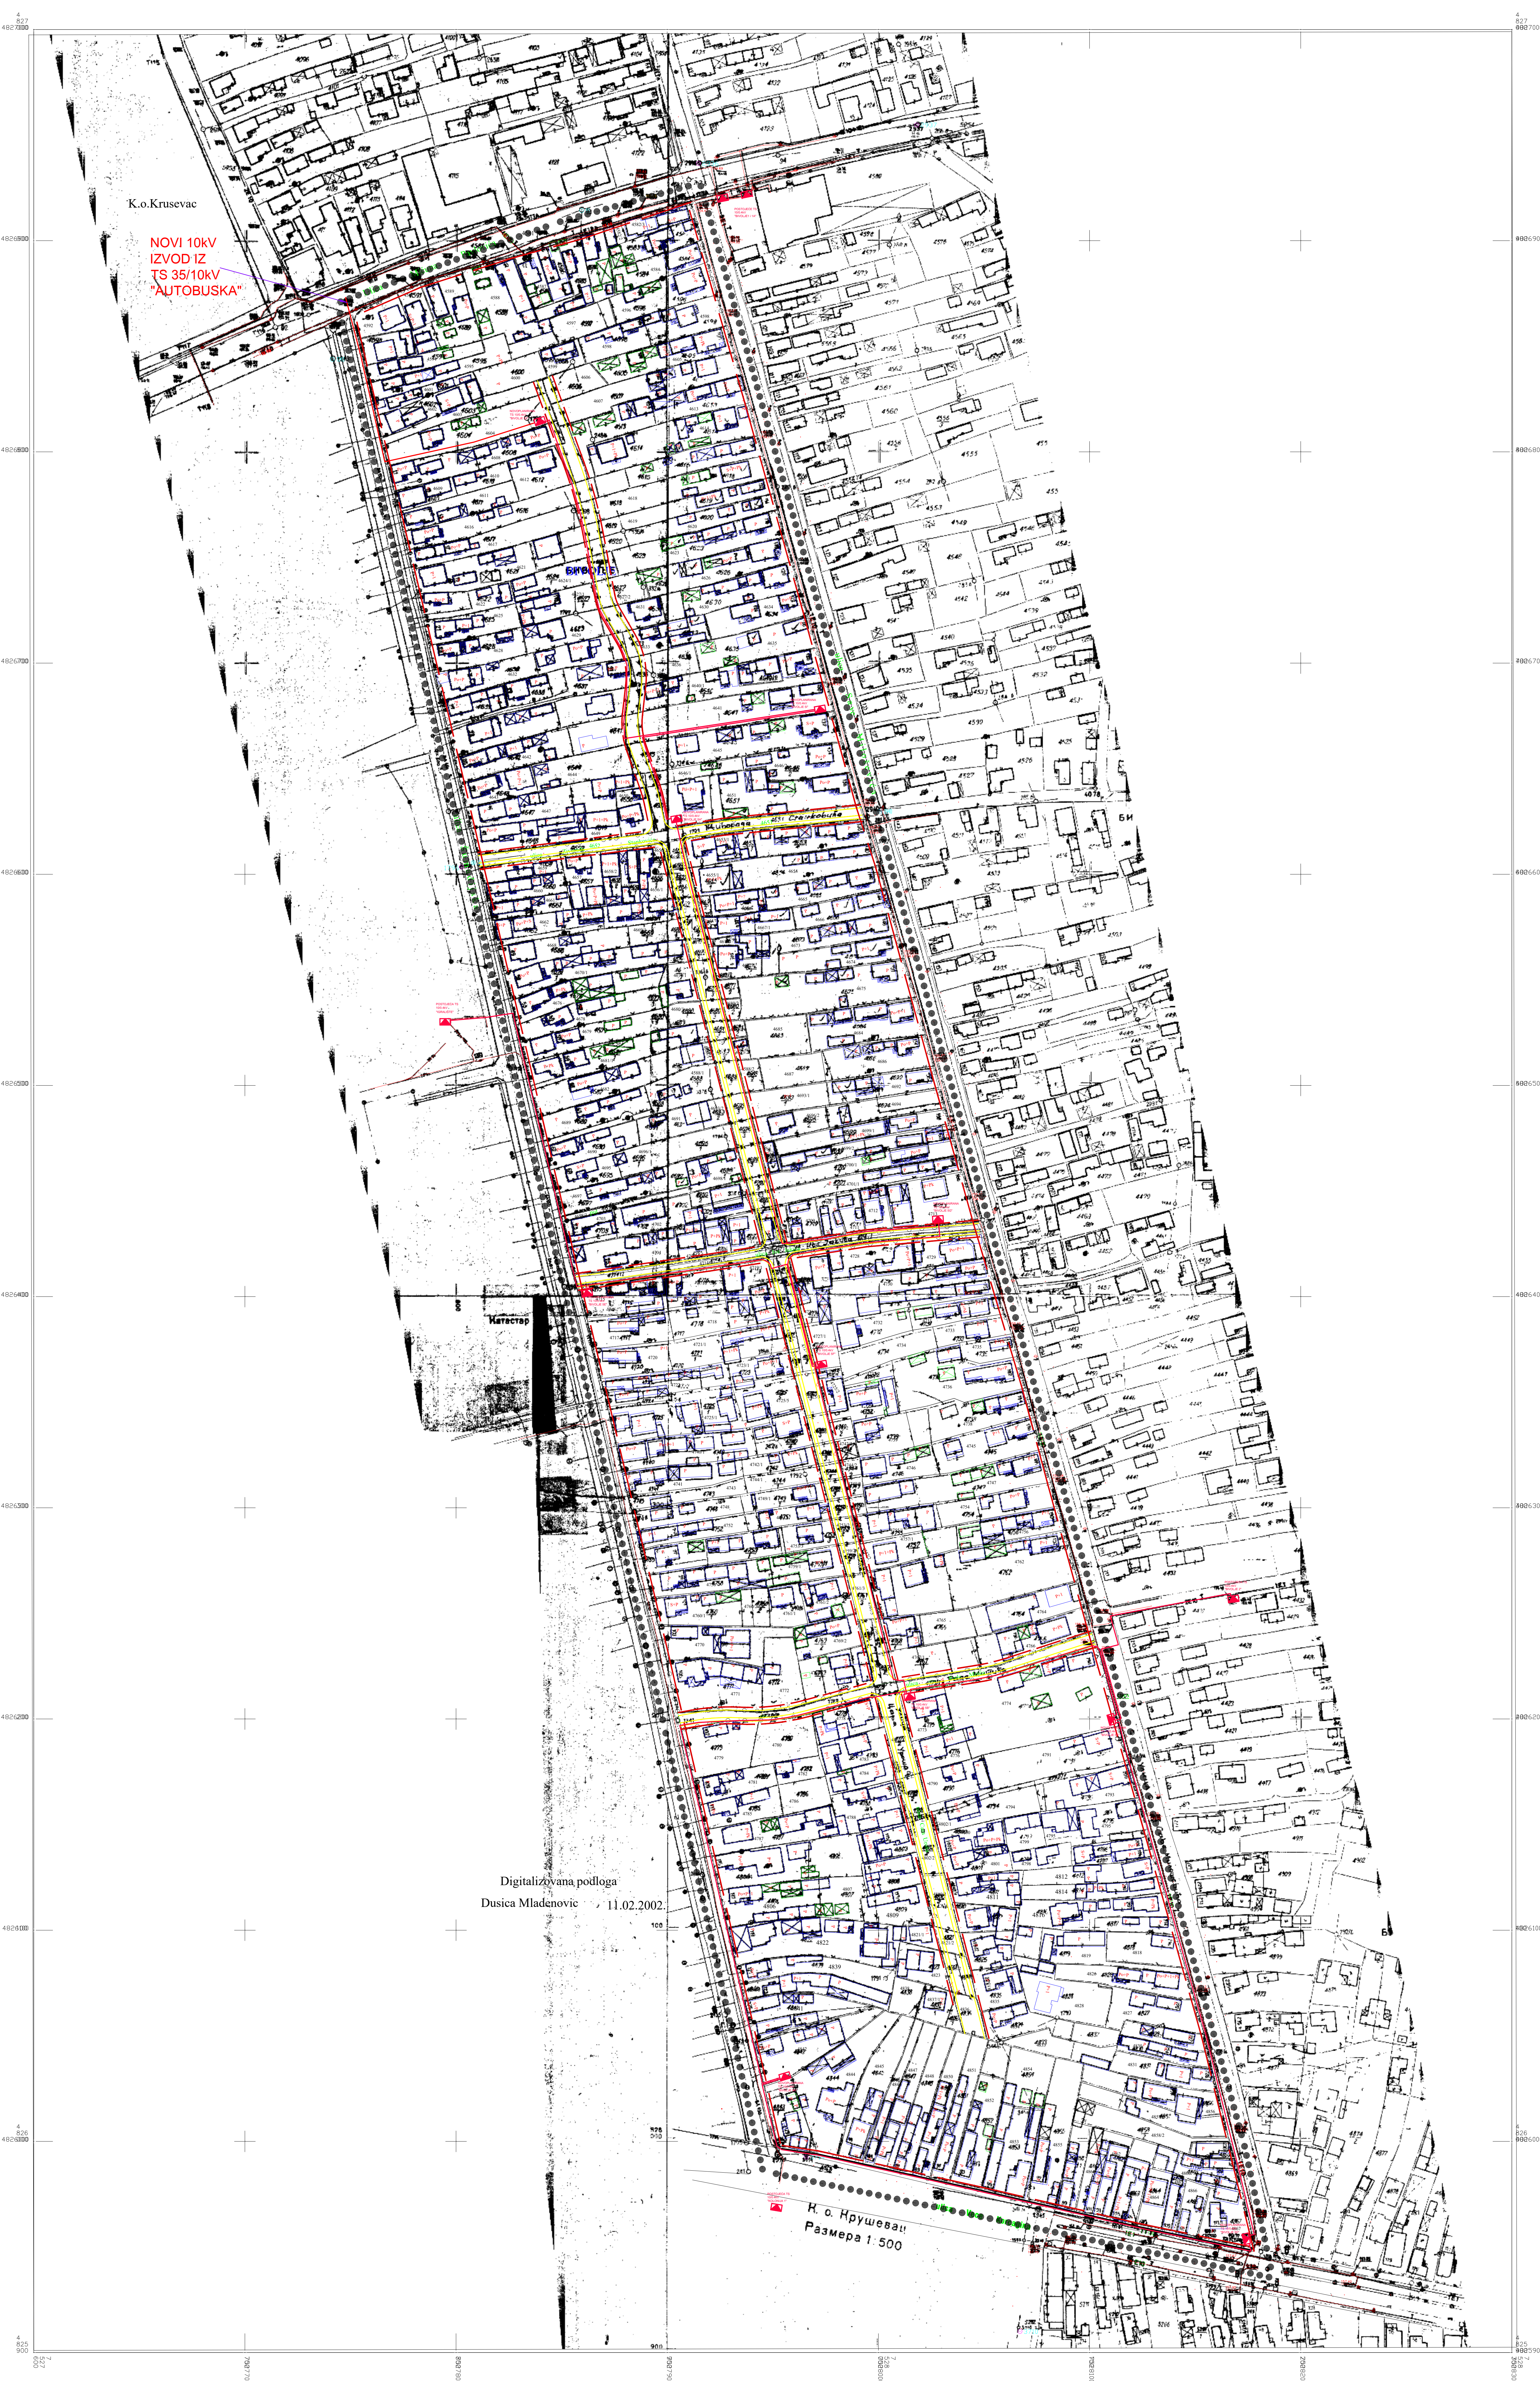

K.o.Krusevac


NOVI 10kV
IZVOD IZ
TS 35/10kV
"AUTOBUSKA"

Digitalizovana podloga
Dusica Mladenovic 11.02.2002.

Н.о. Крушевац
Размера 1:500

..... GRANICA PLANOM OBUHVATENOG PODRUČJA
..... GRANICA BLOKA
- - - - - REGULACIONA LINIJA
- - - - - GRADEVINSKA LINIJA

TRASA NOVOPLANIRANOG 10kV KABLA

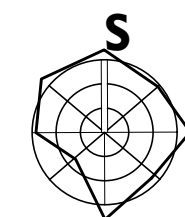

PLAN DETALNE REGULACIJE
"BIVOLJE 5"

ELEKTROENERGETIKA
RASPLET 10 KV VODOVA

razmera: R 1:1000

List


1

datum: april, 2004.g.

DIREKCIJA ZA
URBANIZAM
I IZGRADNJU
KRUSEVAC

planer projektant:
Vladan Cirković dipl.ing.arh.

planer projektant:
Cvetković Aleksandar, dipl.el.ing.

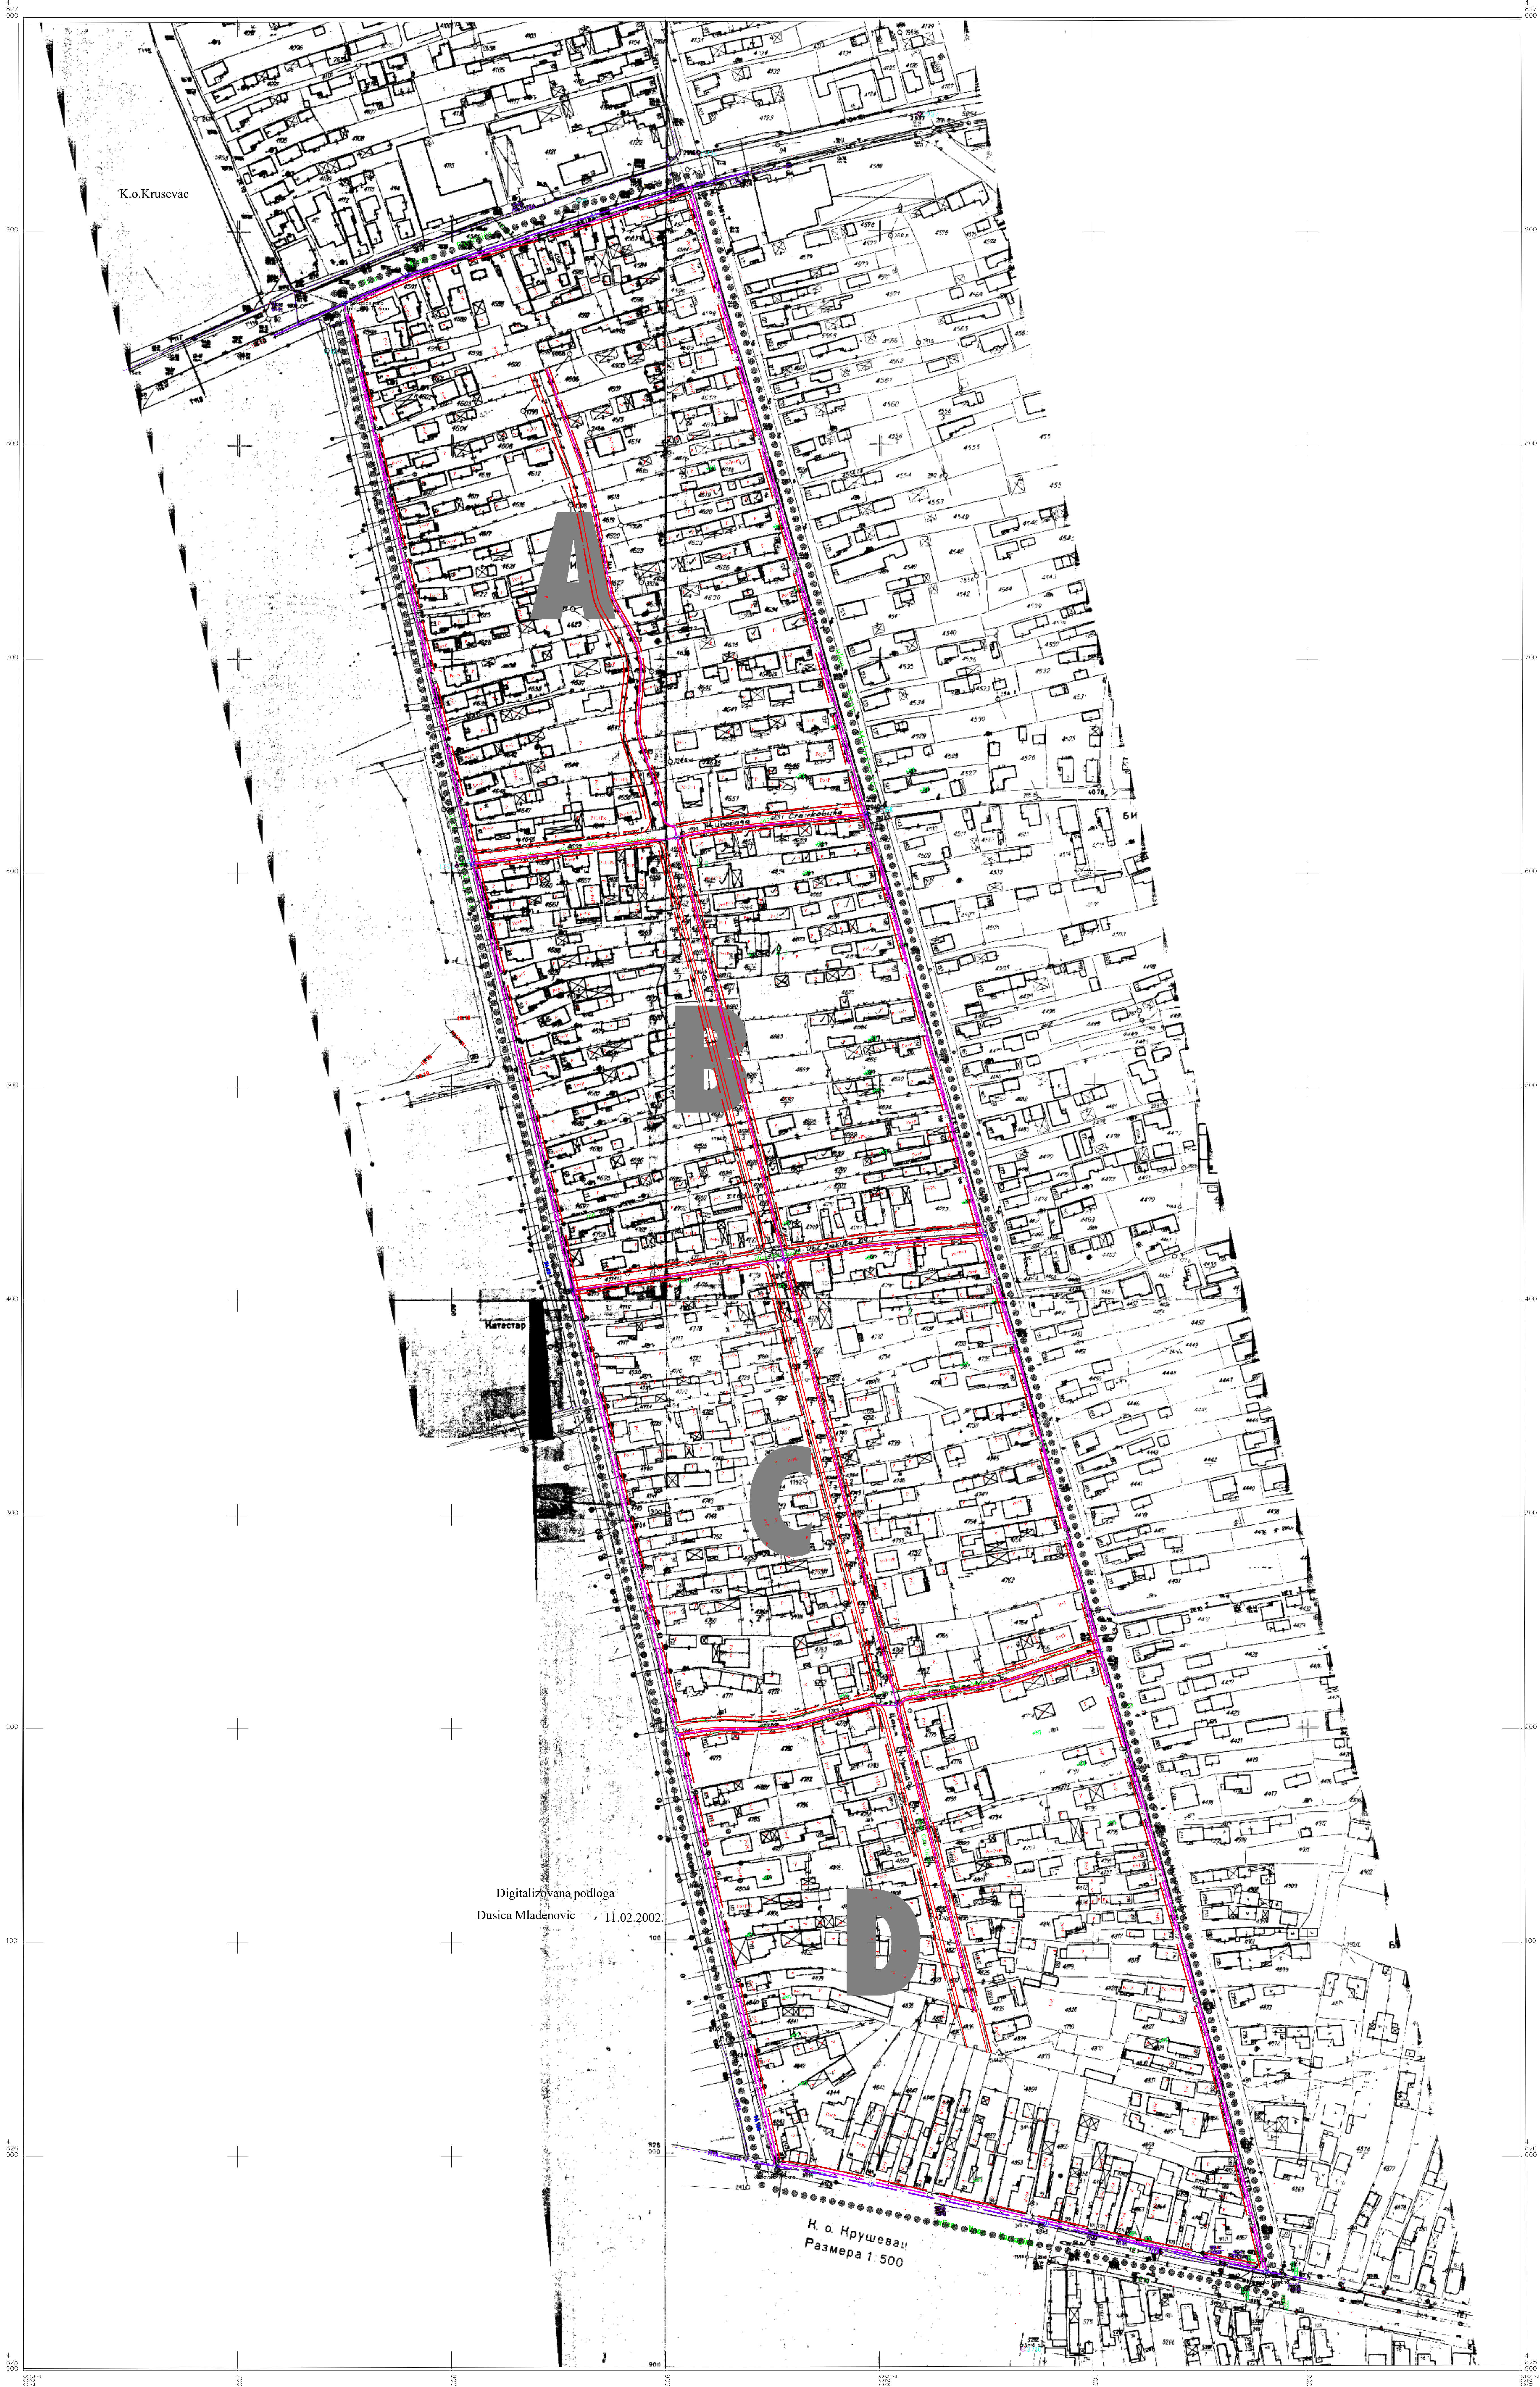

..... GRANICA PLANOM OBUHVATENOG PODRUČJA
..... GRANICA BLOKA
..... REGULACIONA LINIJA
..... GRADEVINSKA LINIJA

LEGENDA:

..... postojeća kablovska TT kanalizacija sa kablovskim TT otklima
..... trasa planirane kablovske TT kanalizacije sa kablovskim TT otklima
..... TTta postojeći podzemni TT kabl
..... postojeći drveni TT stub

DIREKCIJA ZA
URBANIZAM
I IZGRADNJU
KRUSEVAC

planer projektant:
Slobodan Nikolić dipl.ing.el.

PLAN DETALJNE REGULACIJE
"BIVOLJE 5"

KARTA PLANIRANIH
TELEFONSKIH INSTALACIJA

rozmern: R 1:1000 List 8 datum: avgust, 2005.g.